

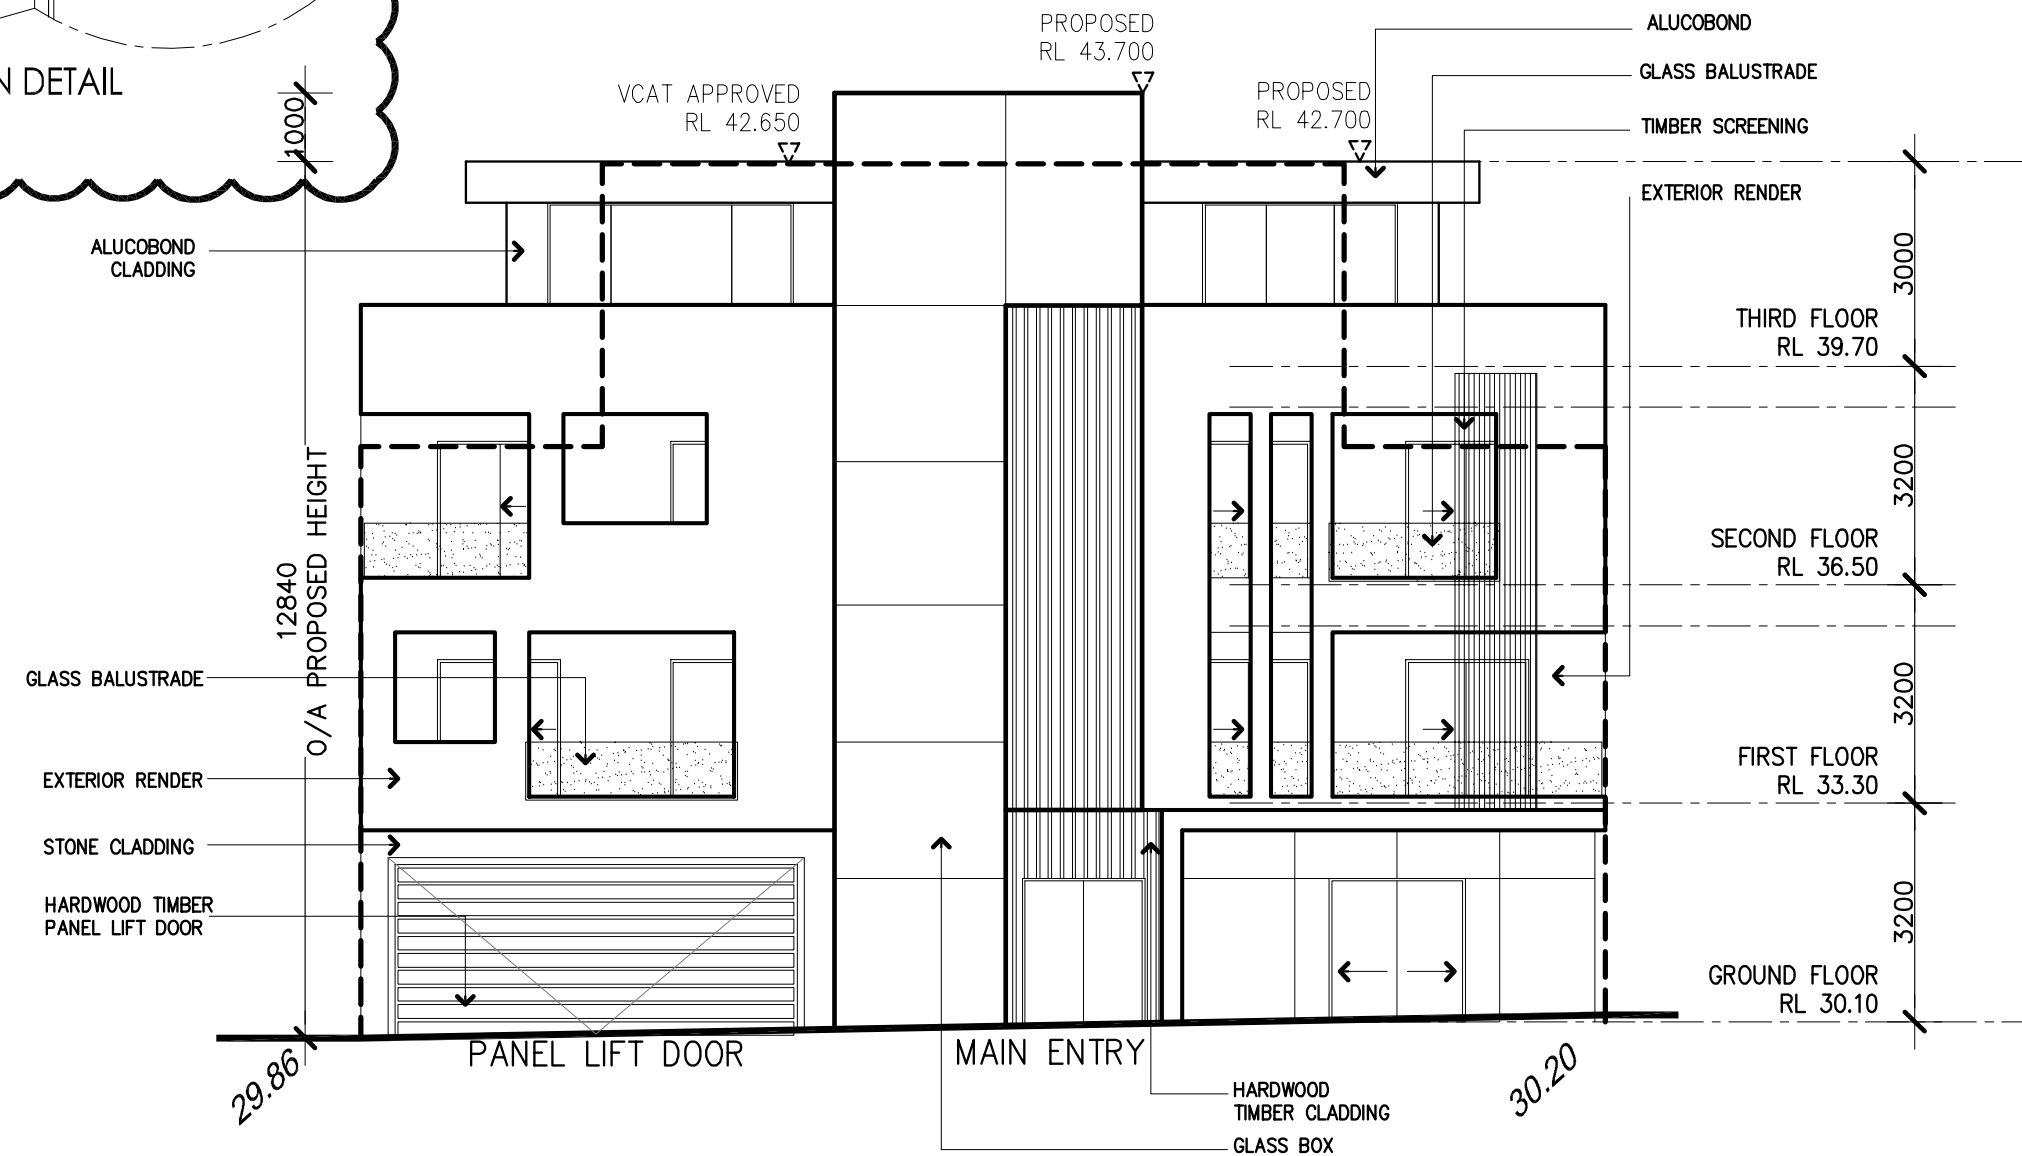


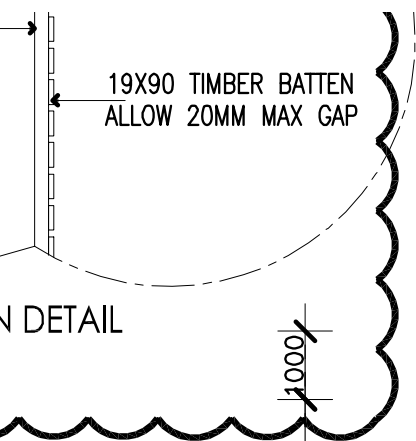


north elevation scale 1:200 @A3

D
RENDER

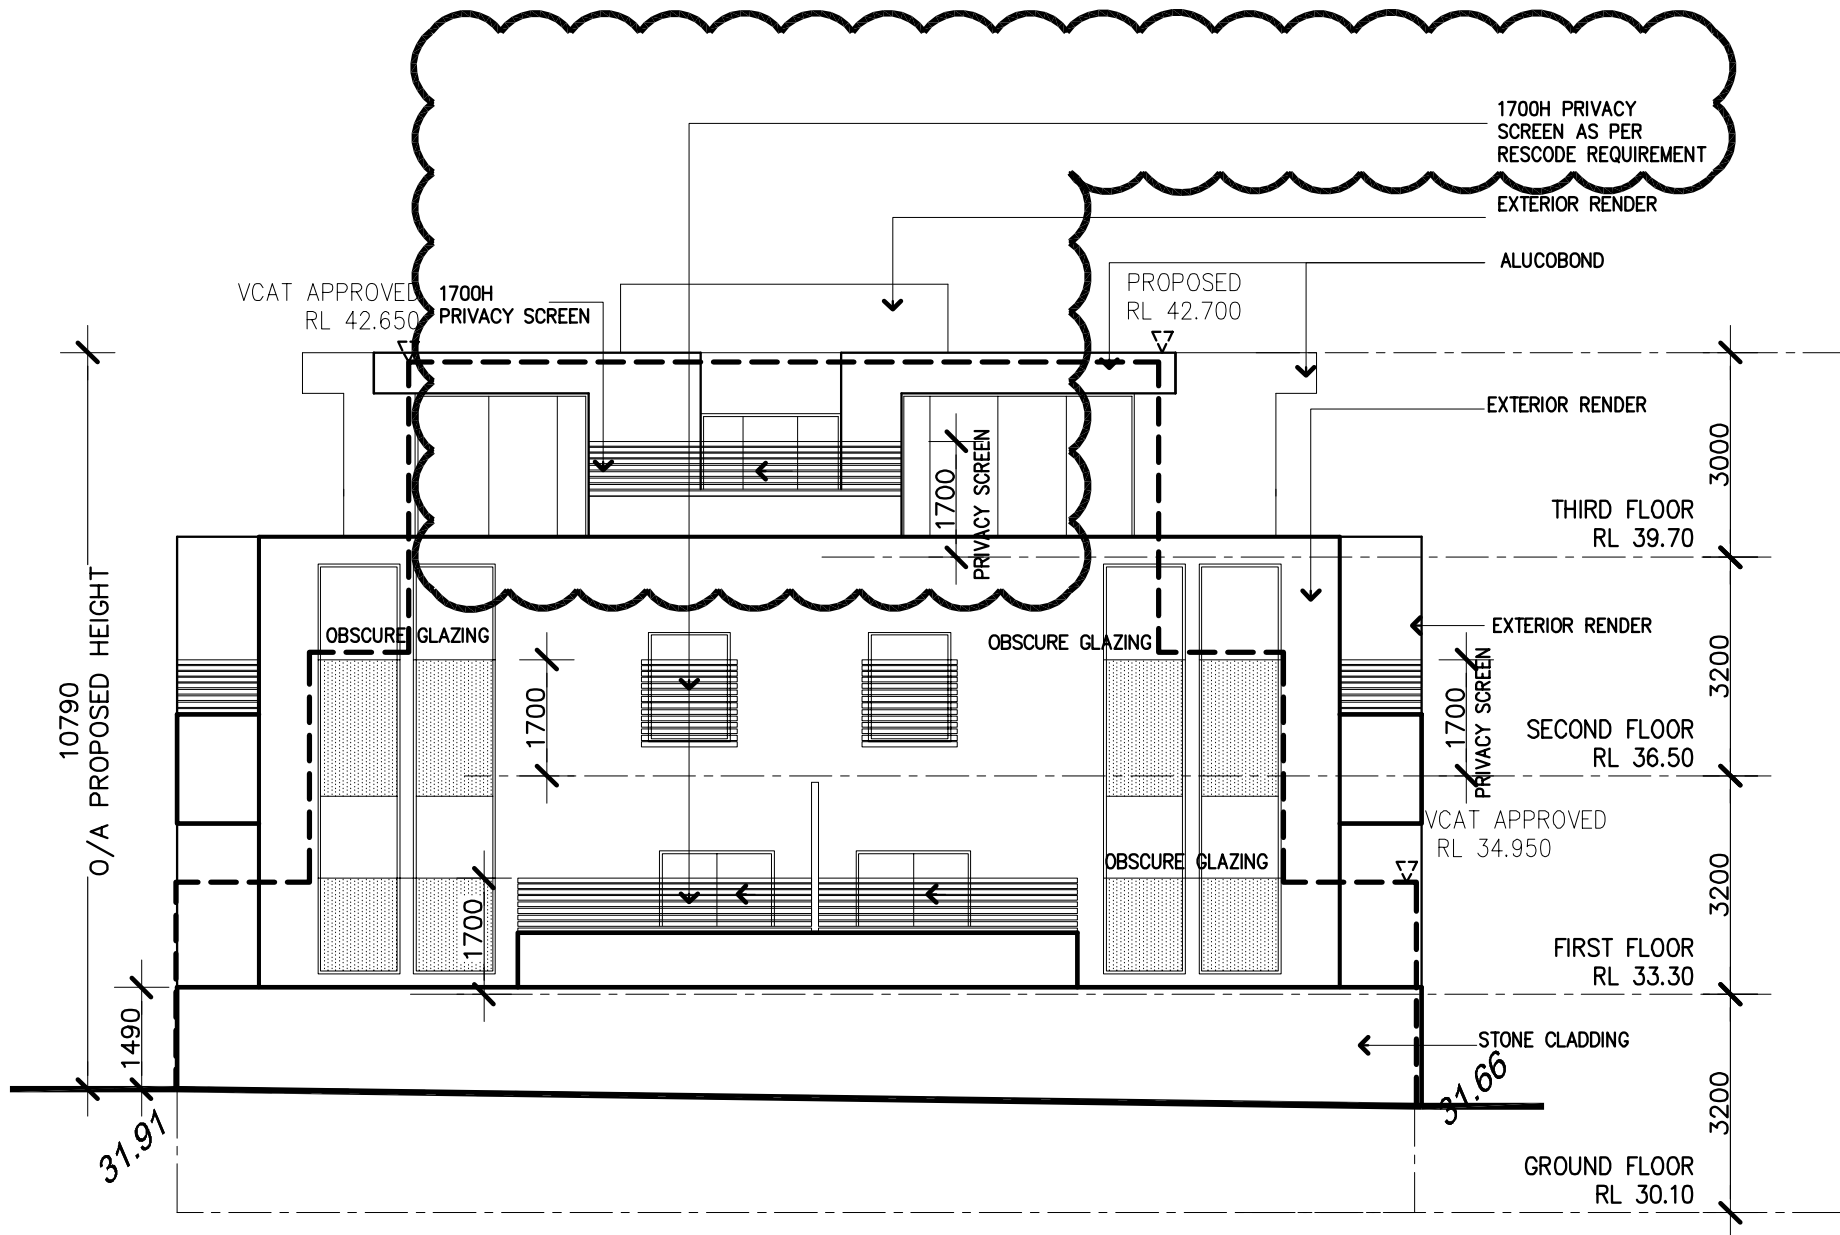

1700mm ABOVE FFL

south elevation scale 1:200 @A3

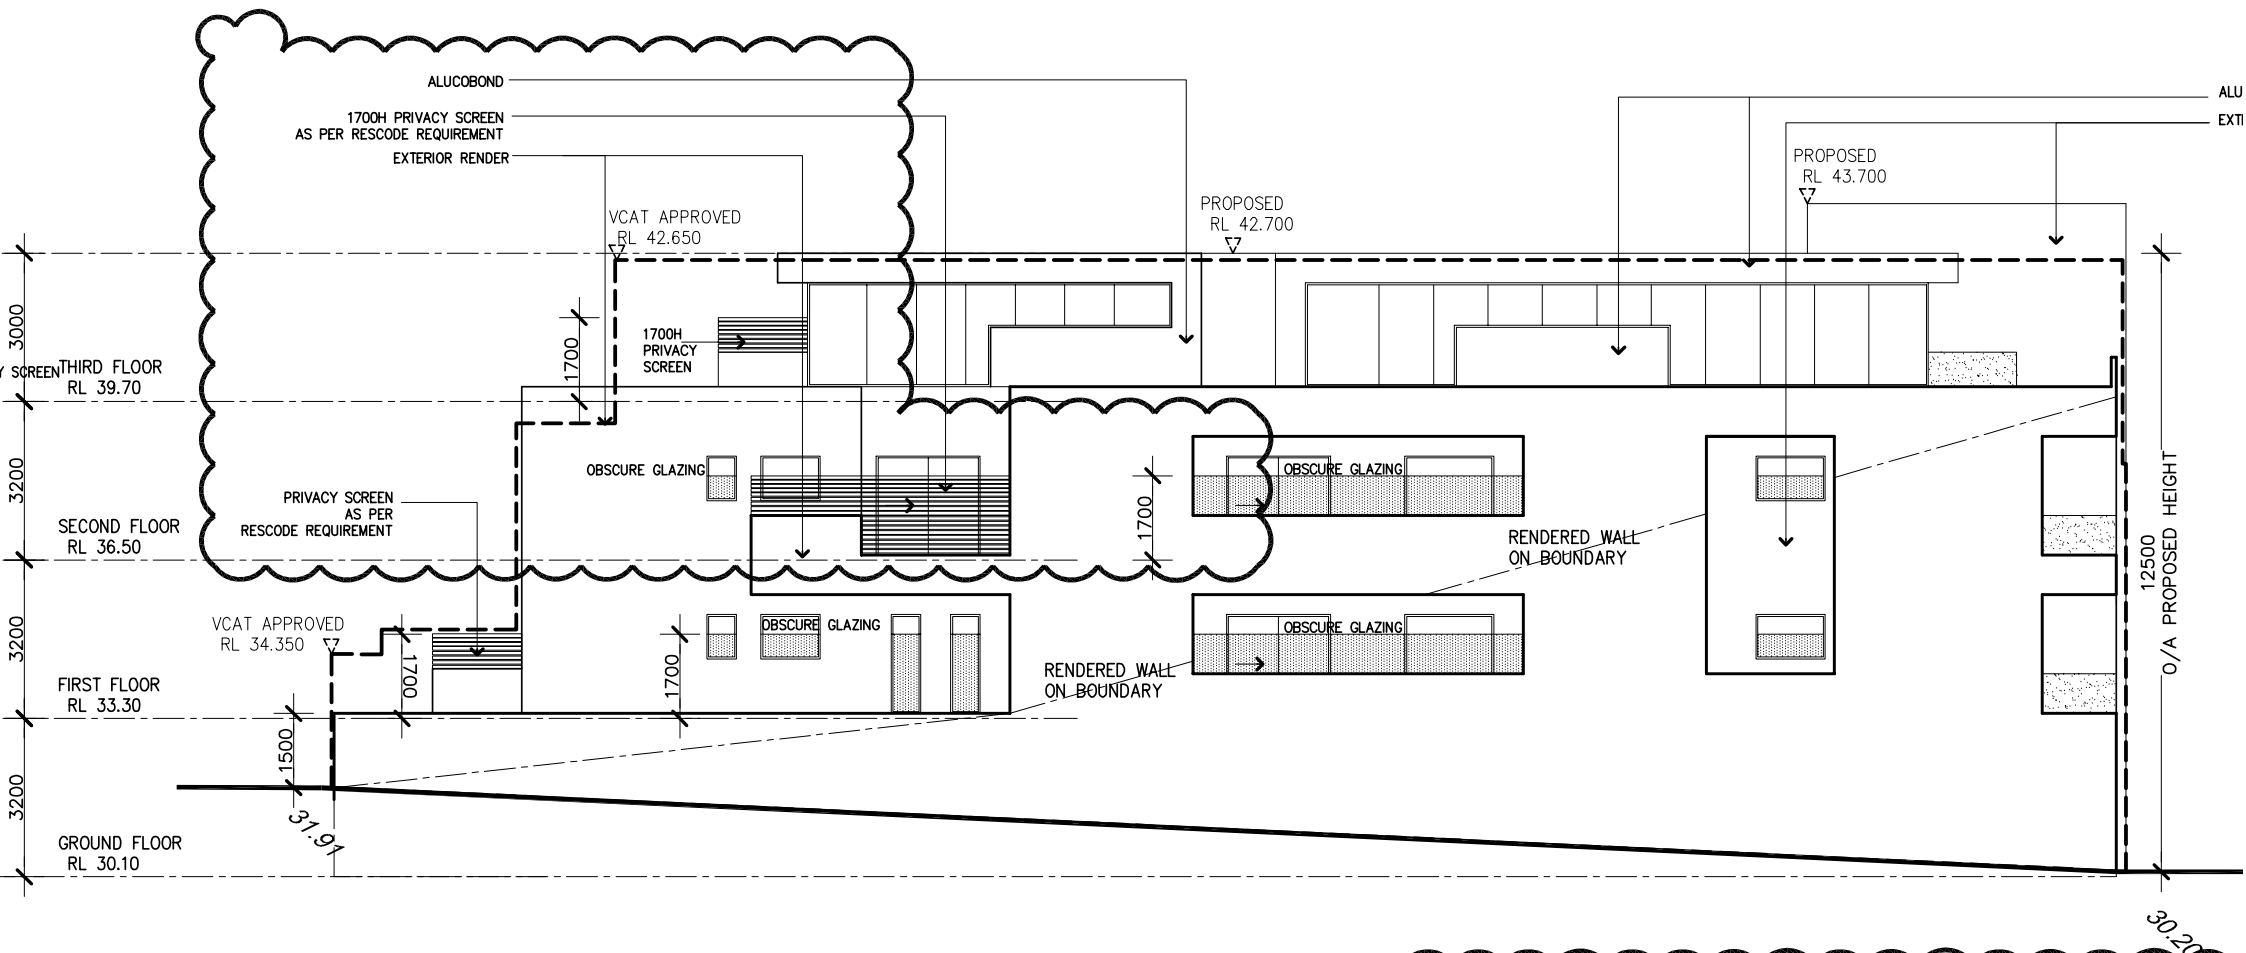

east elevation scale 1:200 @A3

