


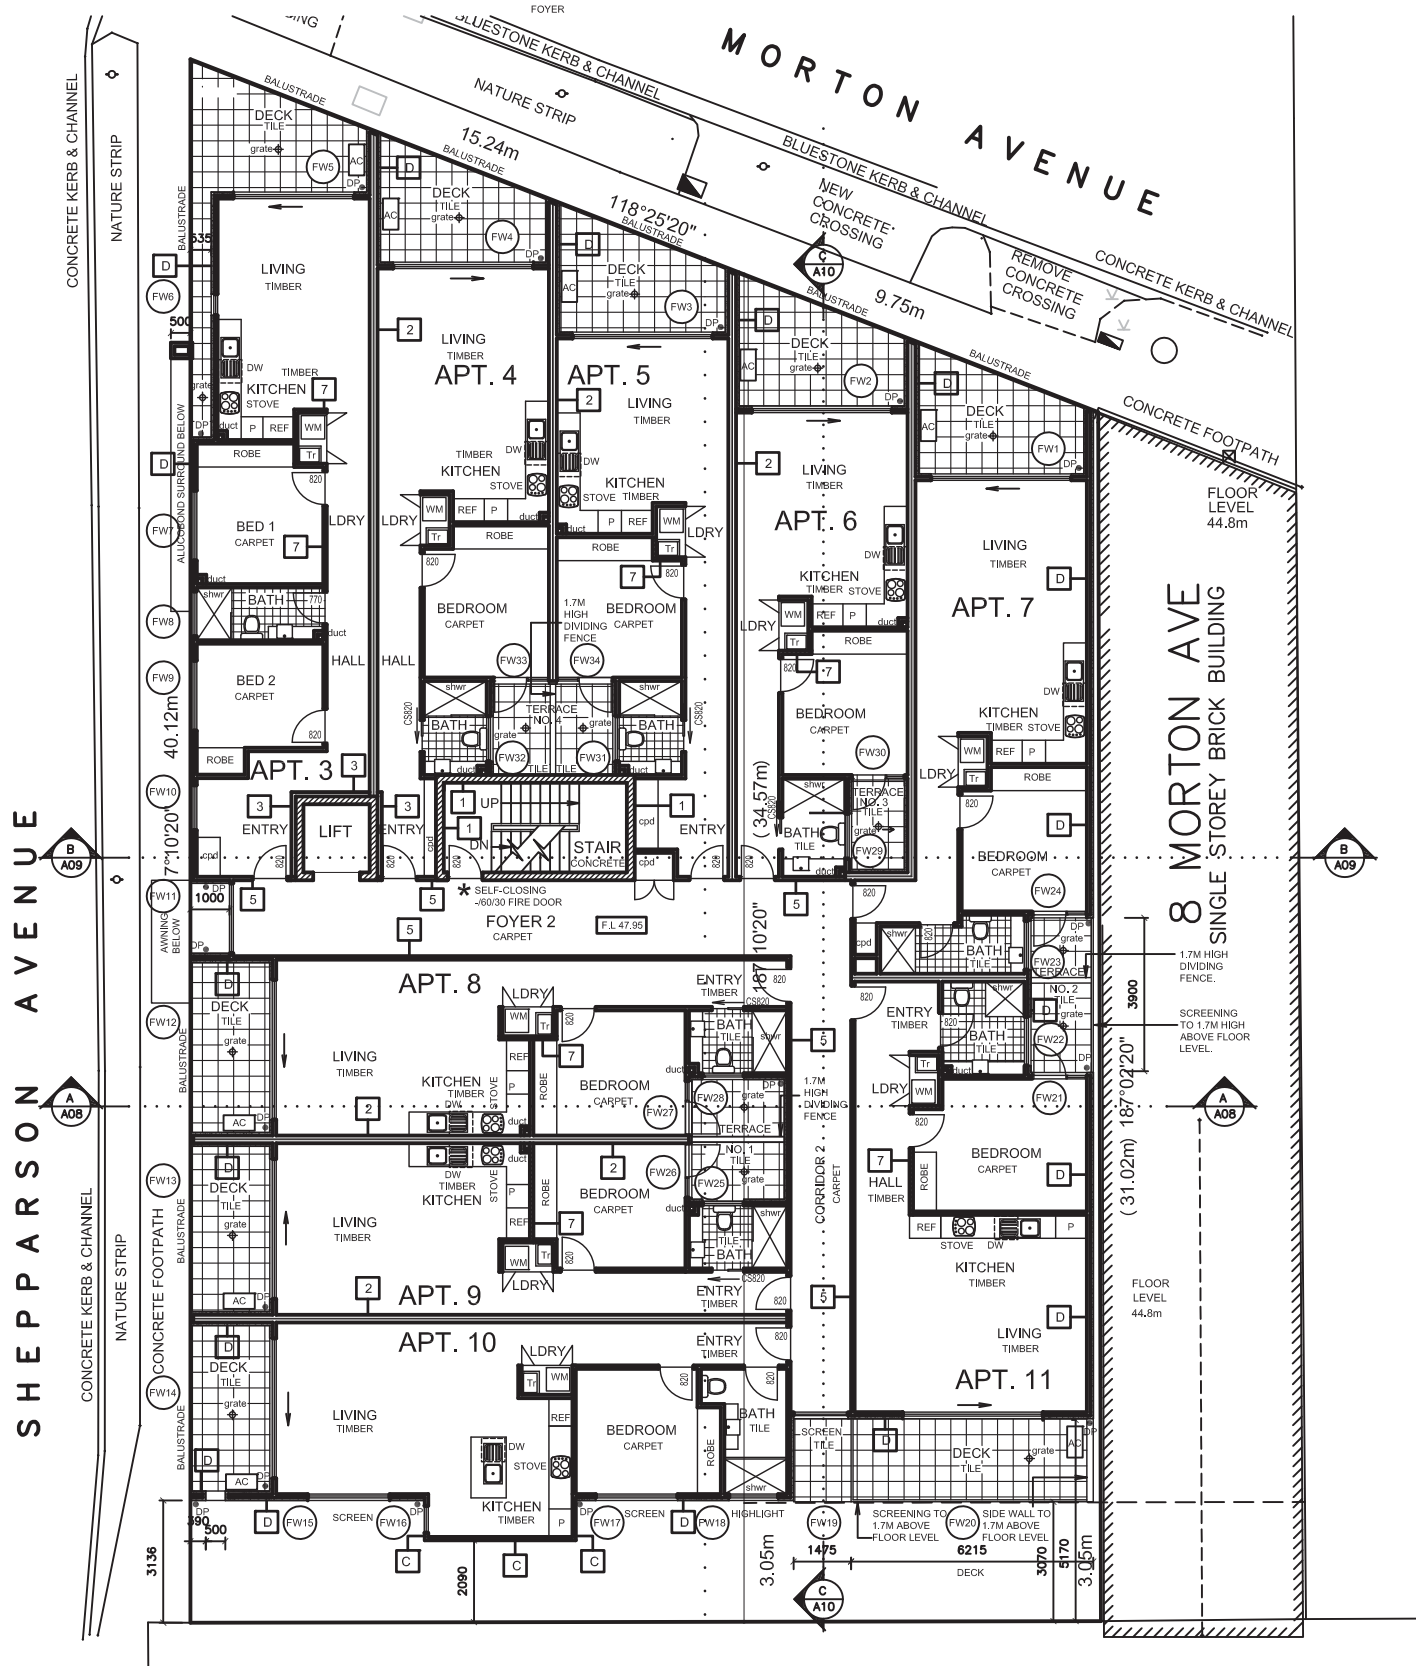

FIRST FLOOR PLAN
SCALE 1:100

SHEPPARSON AVENUE

MORTON AVENUE

8 MORTON AVE
SINGLE STOREY BRICK BUILDING

